



Model 1 (187x73m)

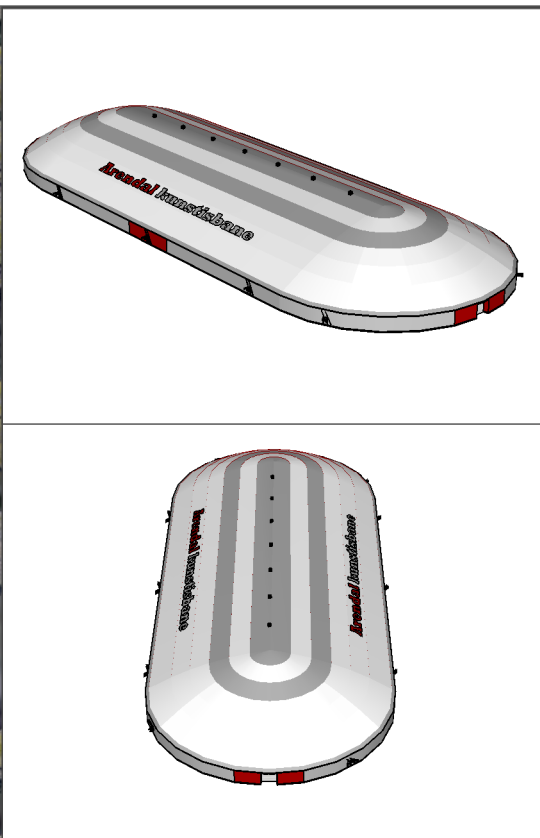

Model 2 (187x73m)

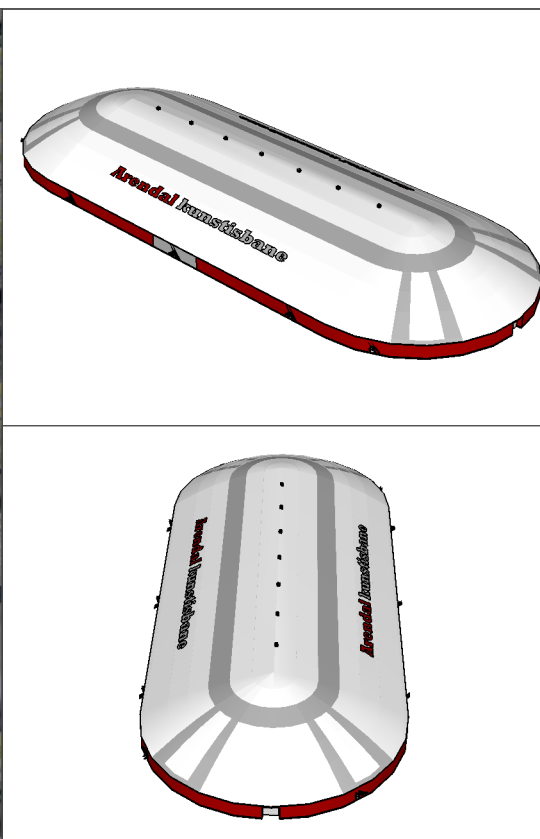

Kunstisbane

Client
Arendal
Kunstisbane


Projecti
T22702

Date
27.09.2012


Design
Joakim Vålitalo

BEST-HALL®

Model 3 (187x73m)

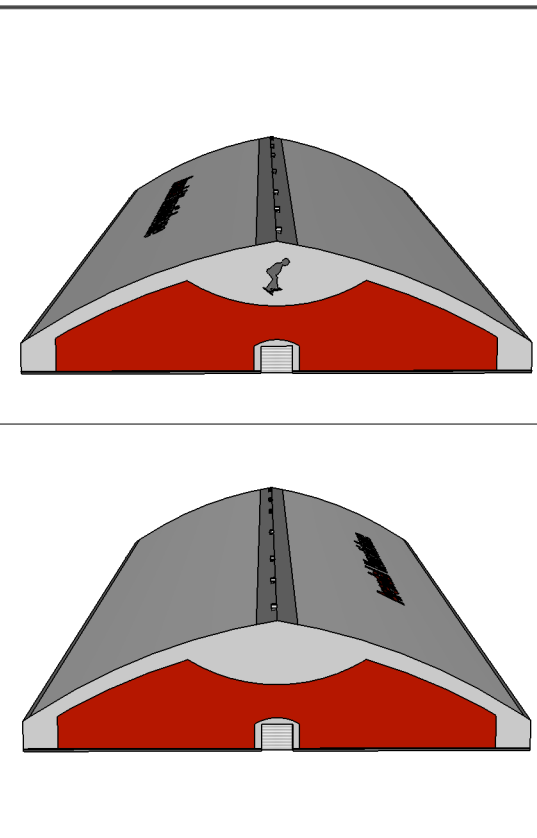

Model 4 (187x73)

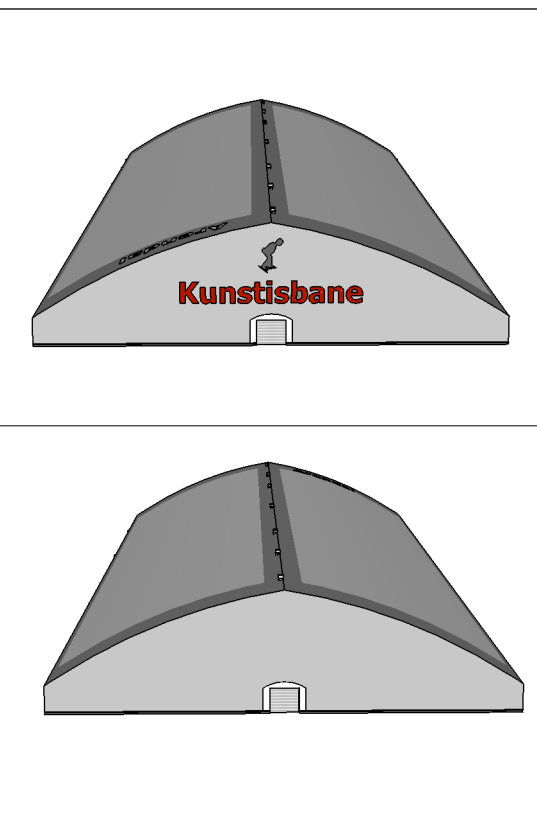

Kunstisbane


Client
Arendal
Kunstisbane

Projecti
T22702


Date
27.09.2012

Design
Joakim Vålitalo

BEST-HALL®

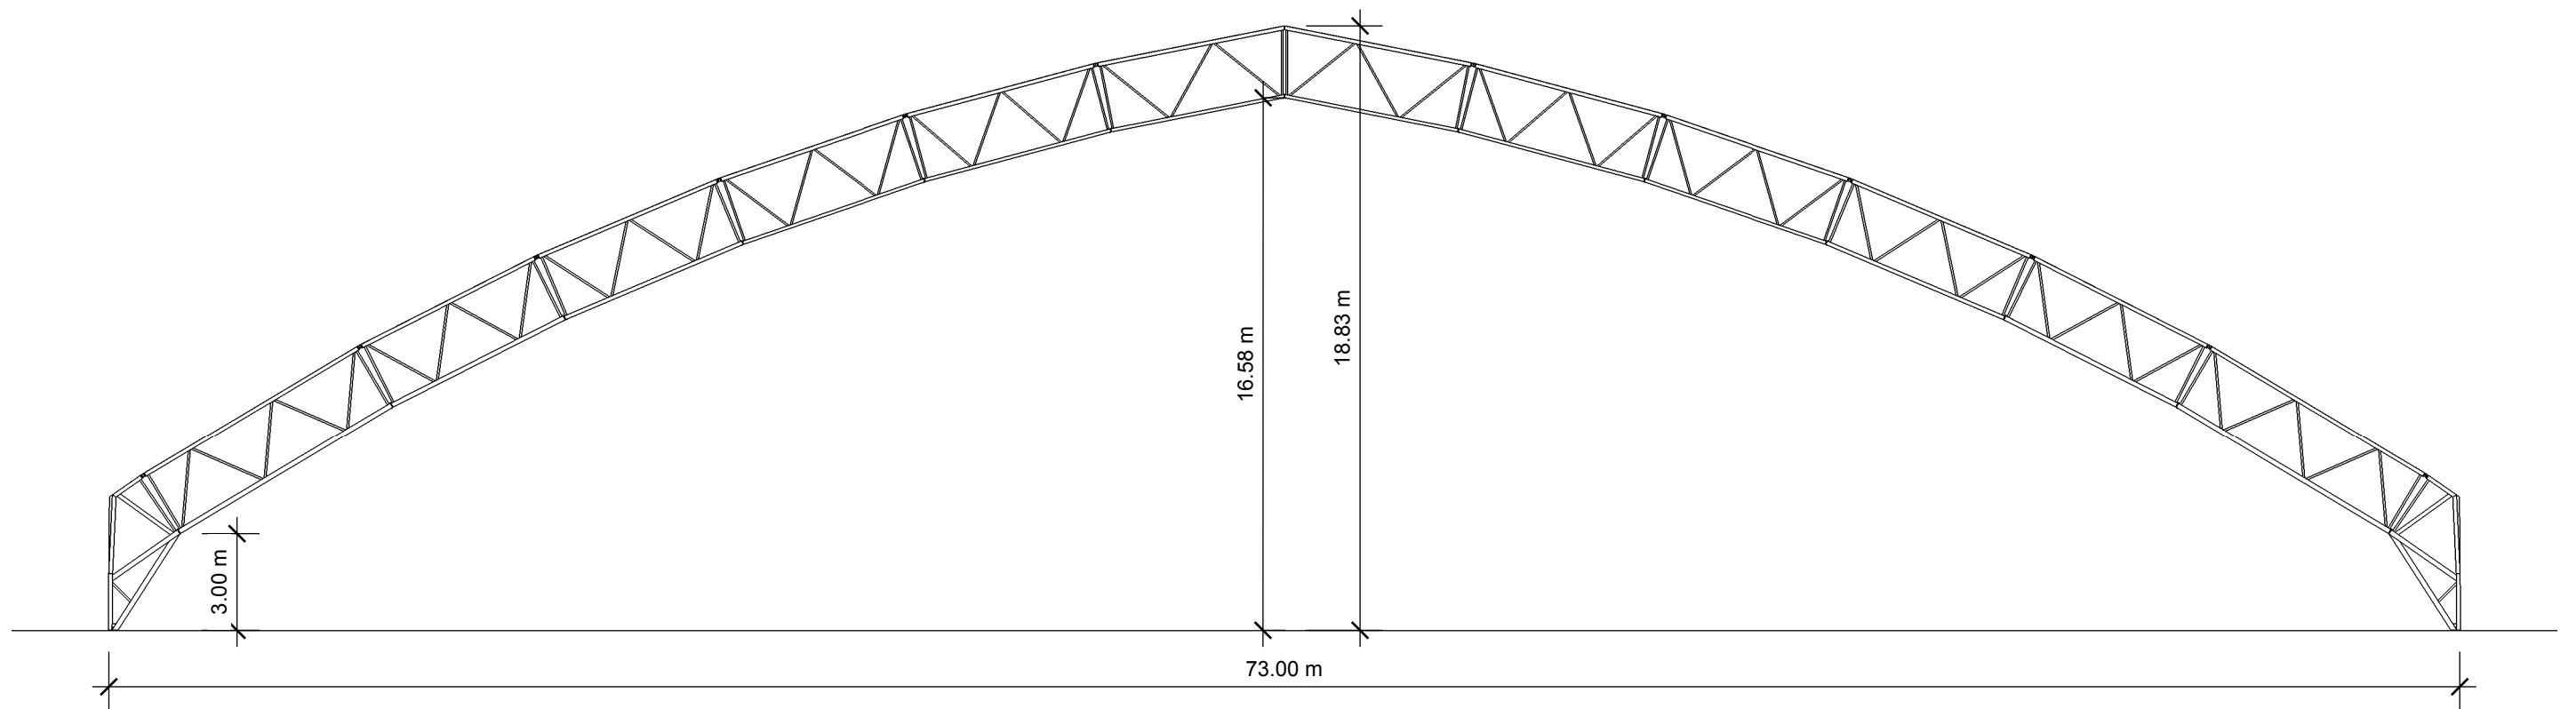

Skärning

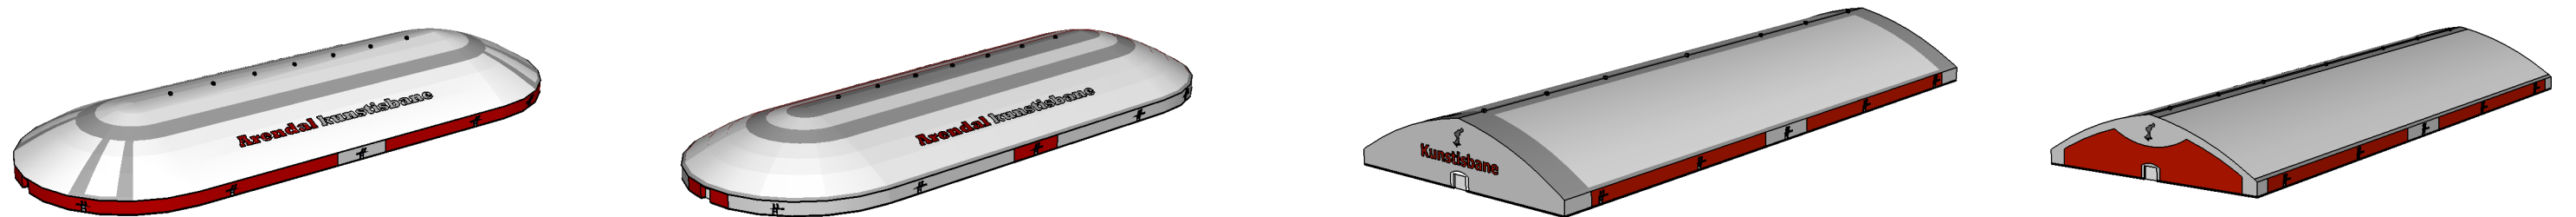

Client
Arendal
Kunstisbane

Project
T22702

Date
27.09.2012

Design
Joakim Välitalo

BEST-HALL®